

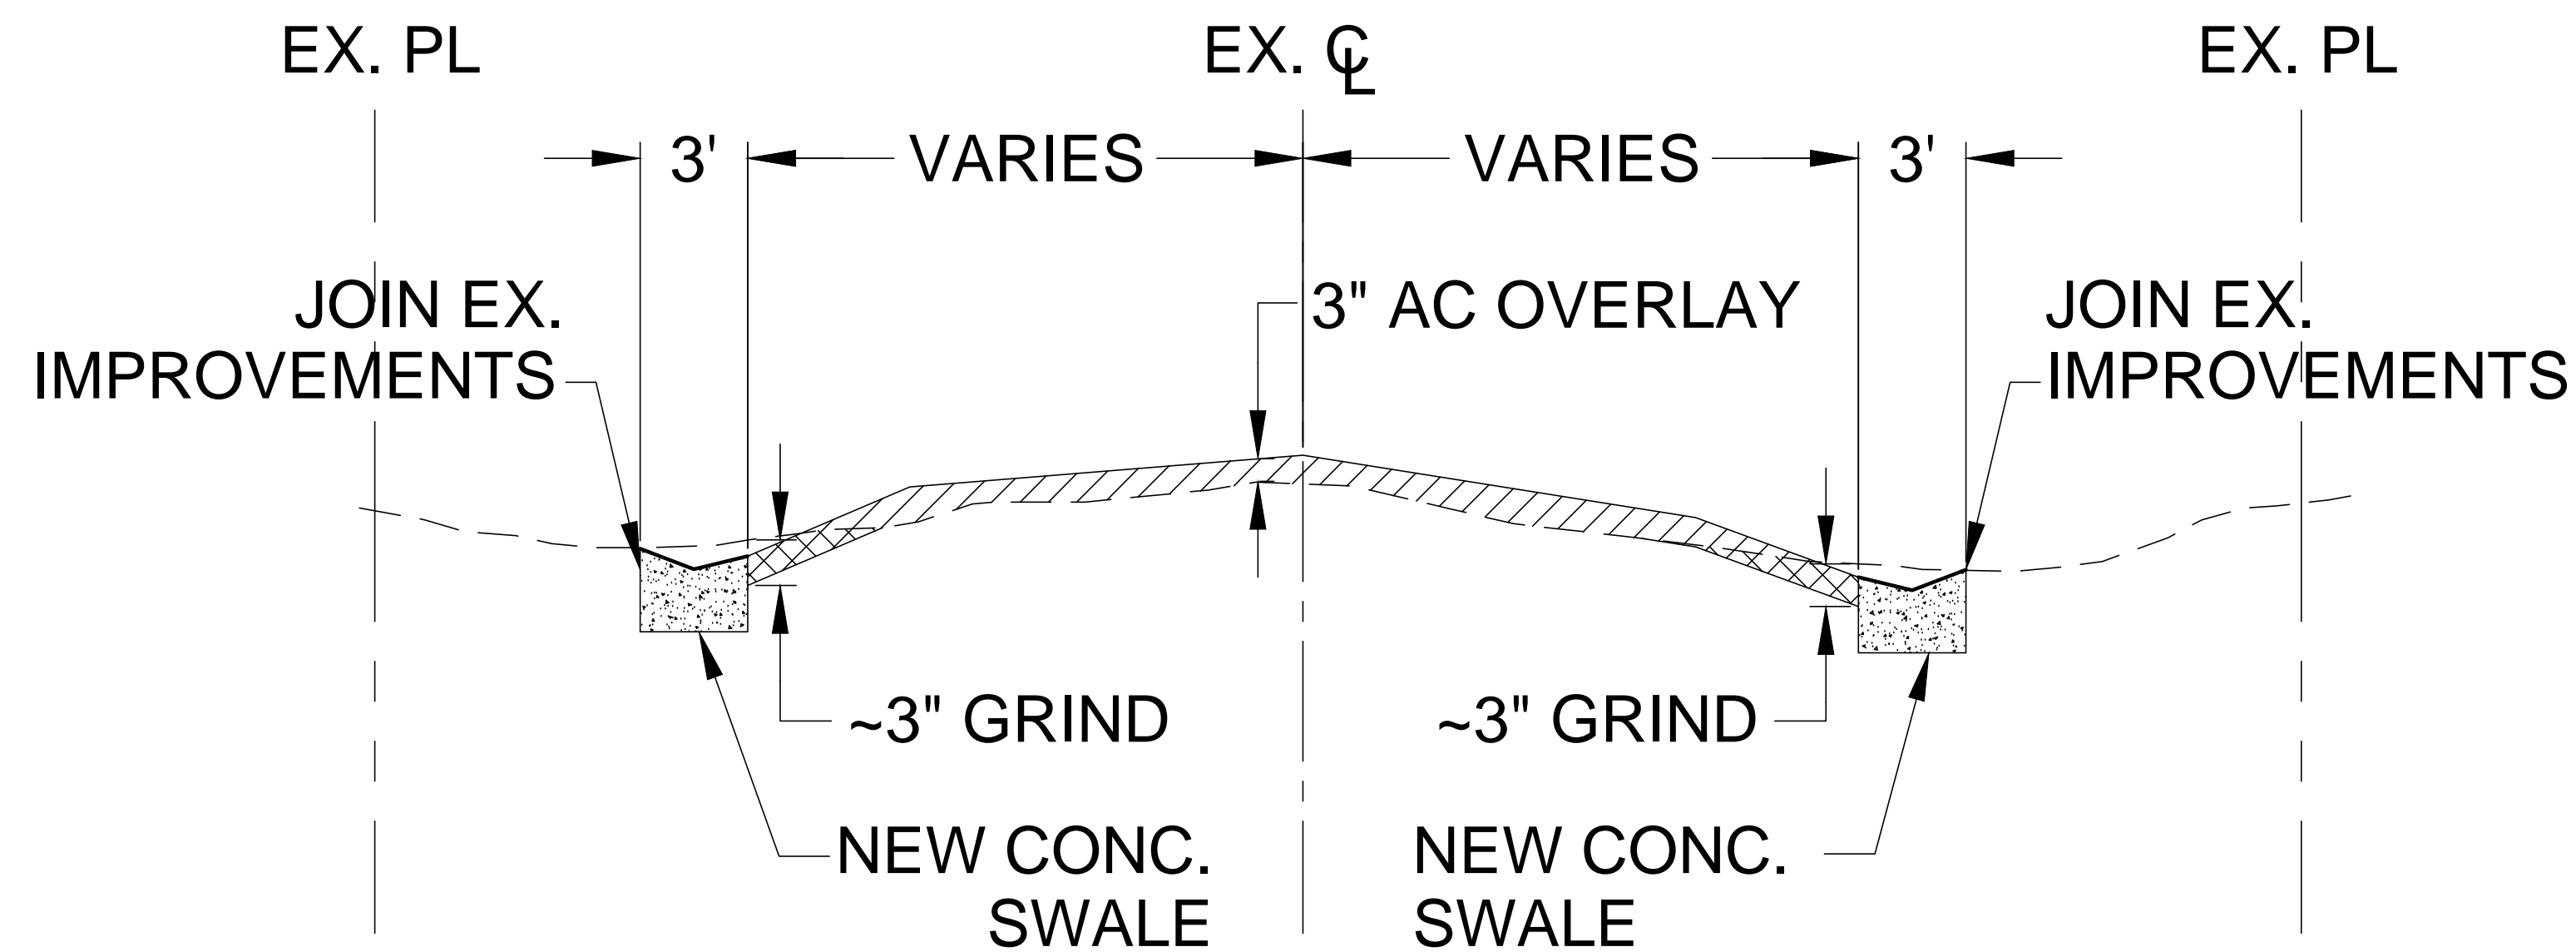
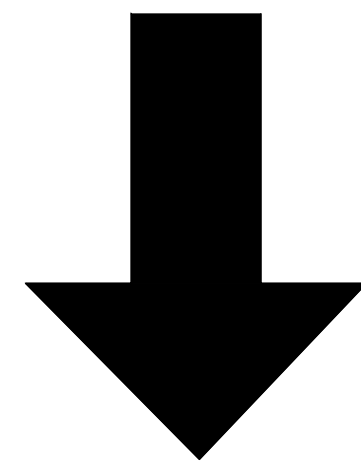
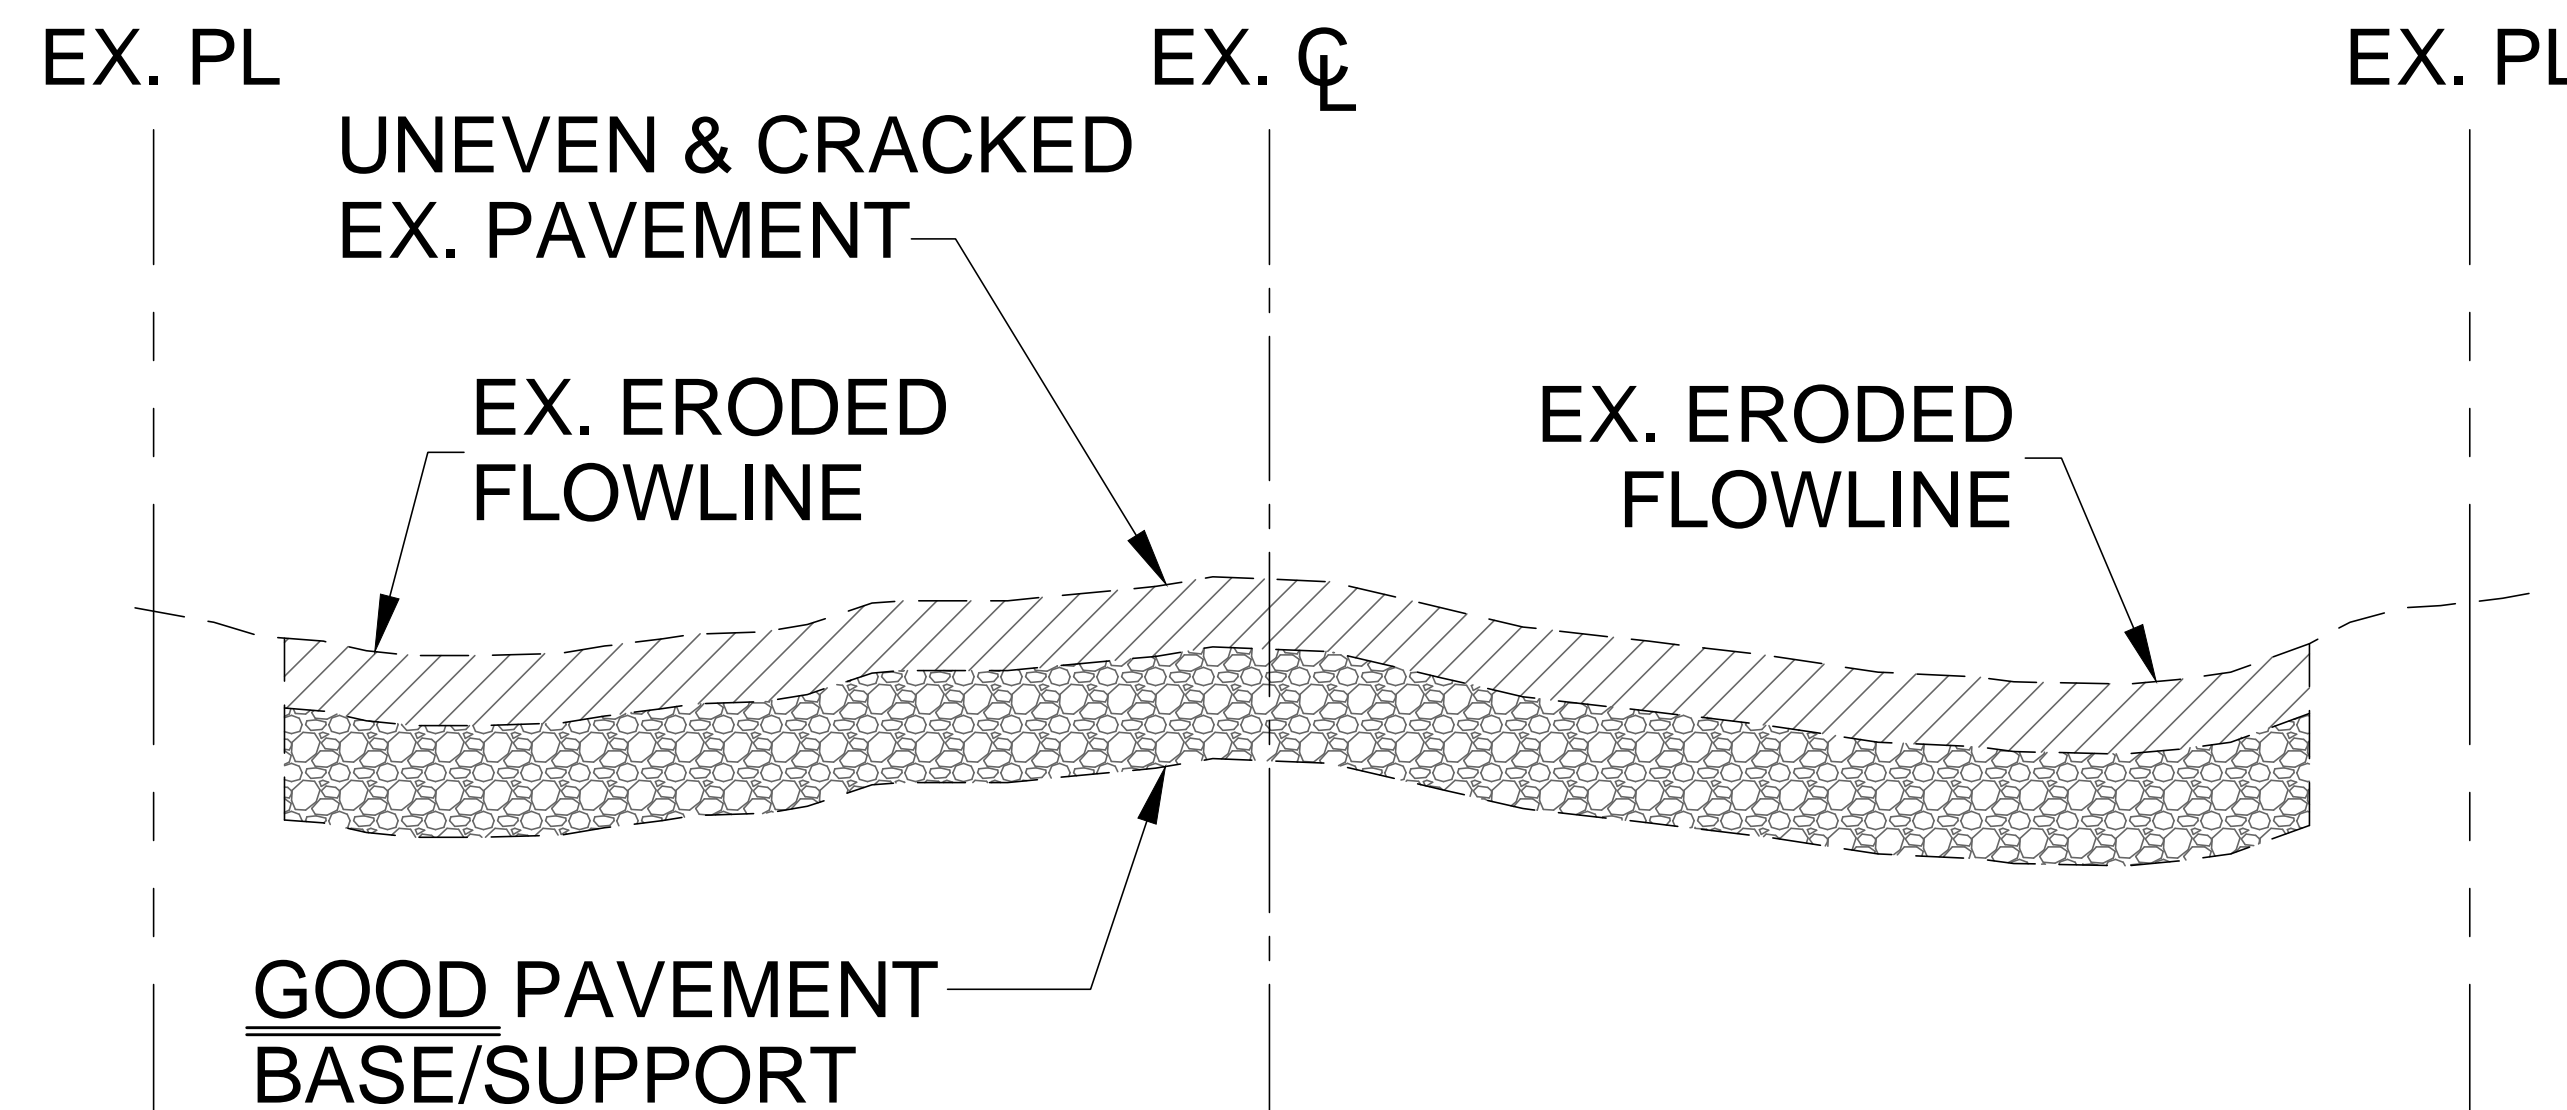
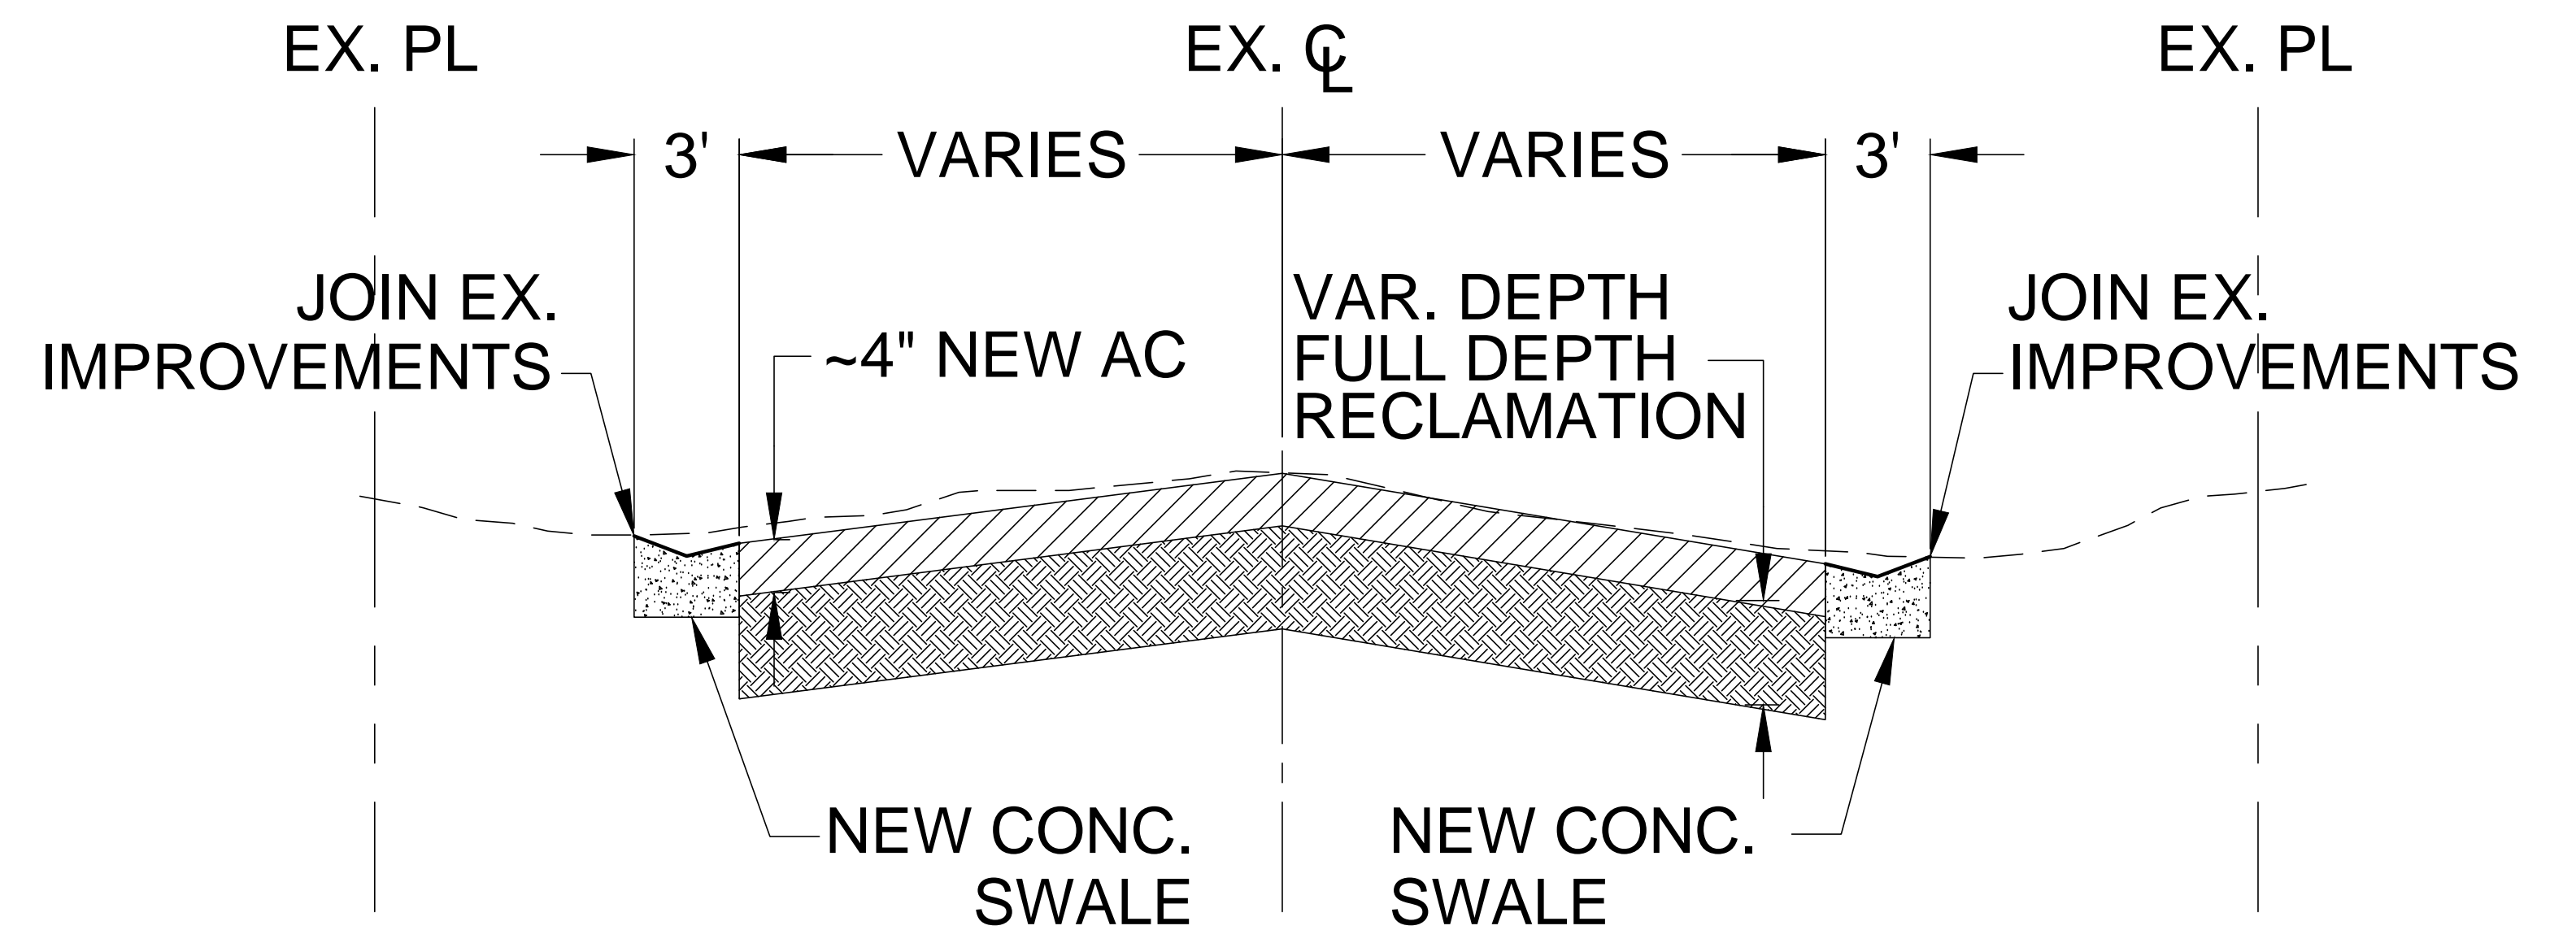


TYPICAL ROADWAY SECTIONS

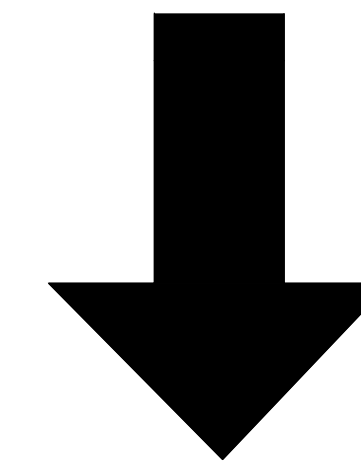

GRIND & OVERLAY

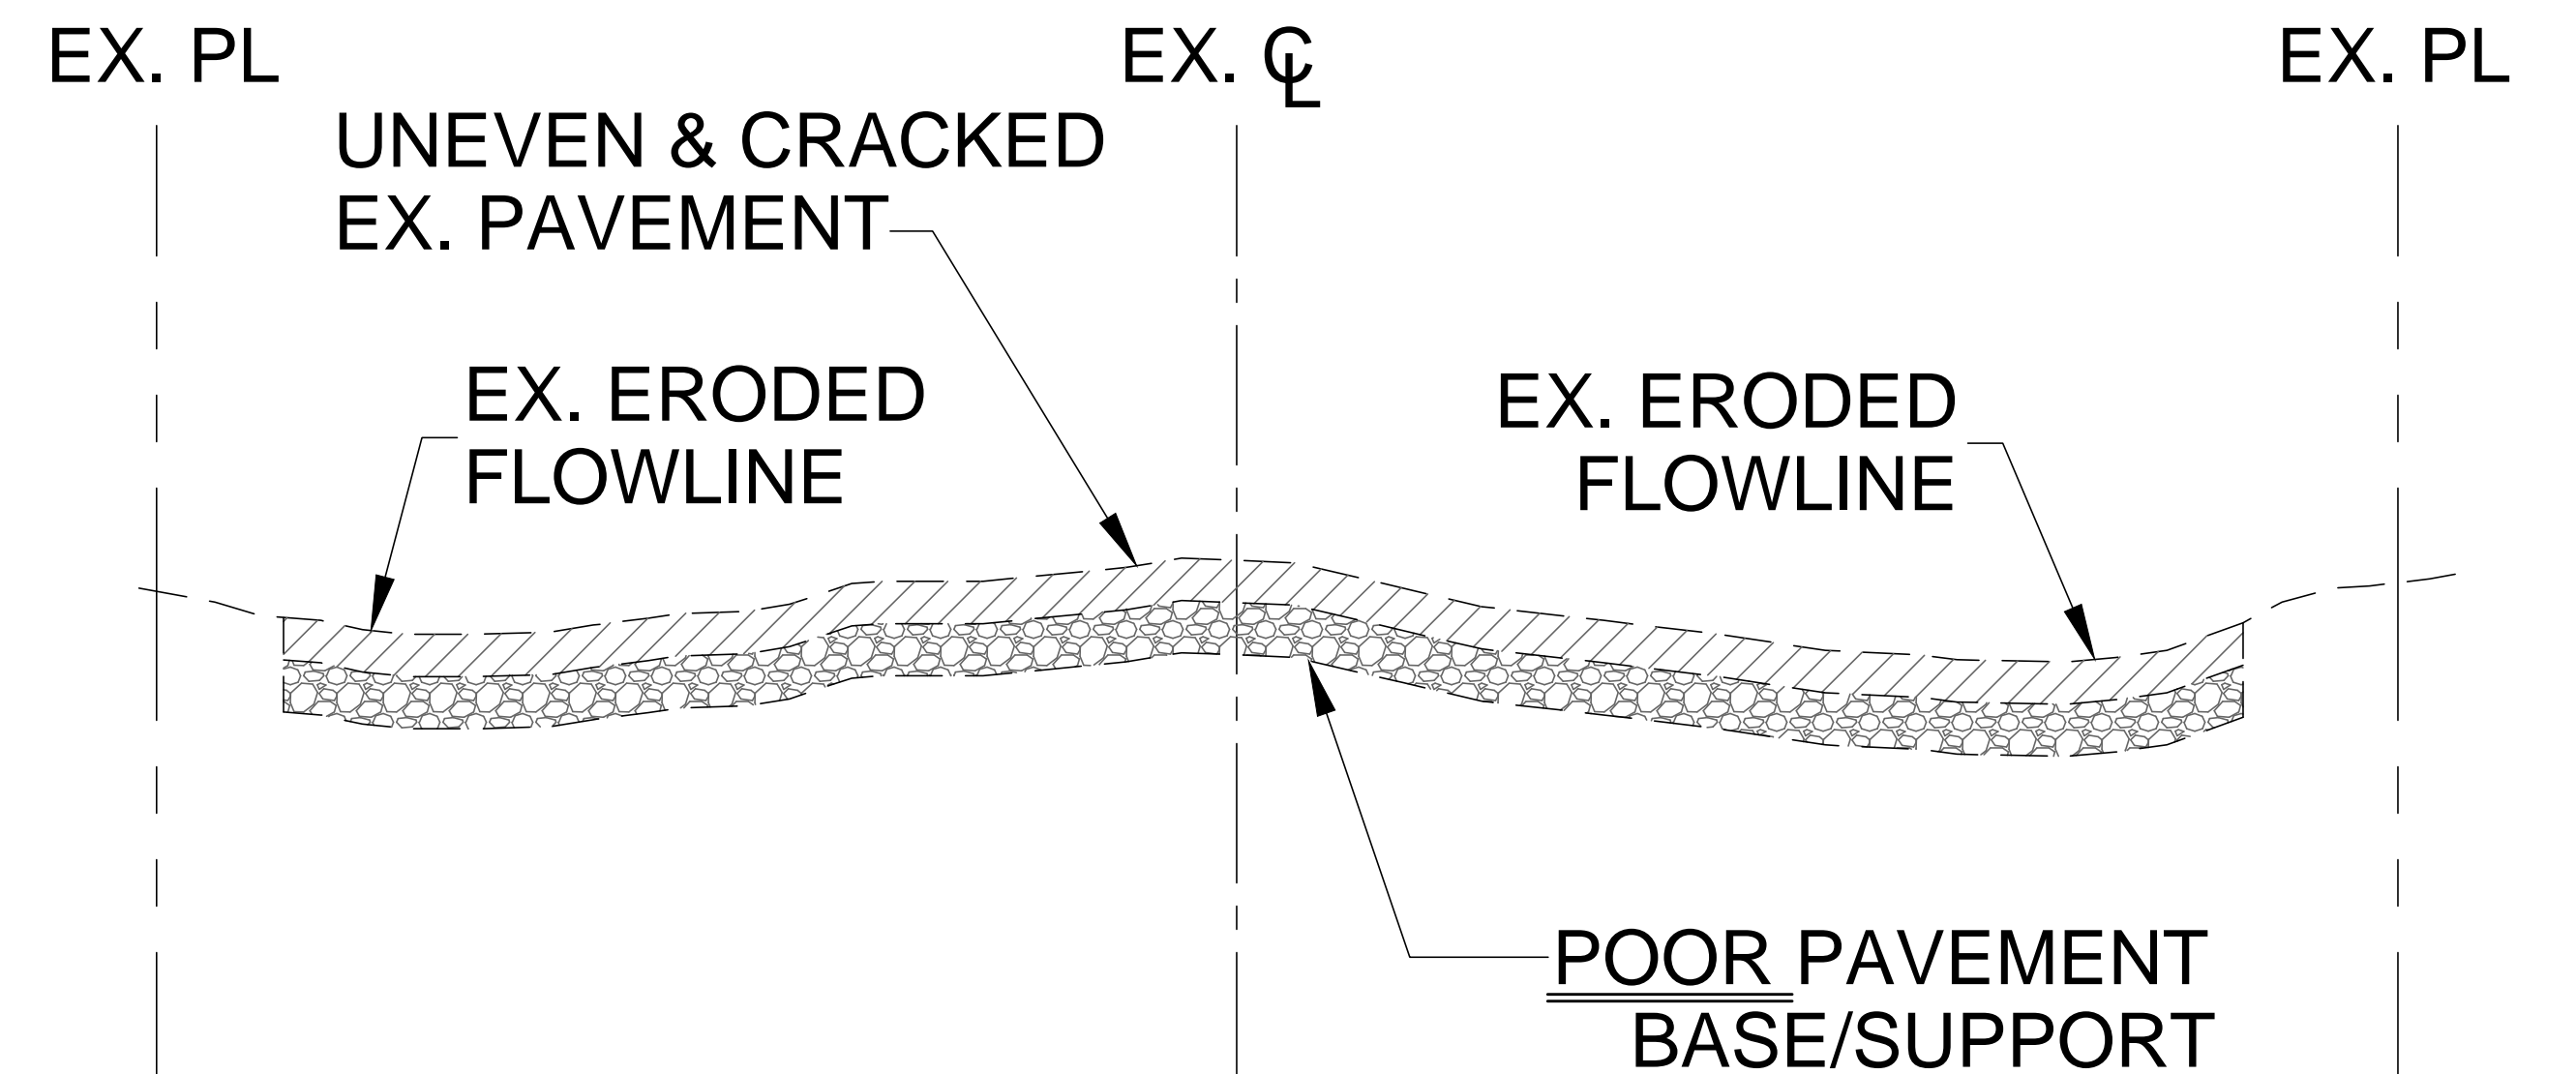

FULL DEPTH RECLAMATION